



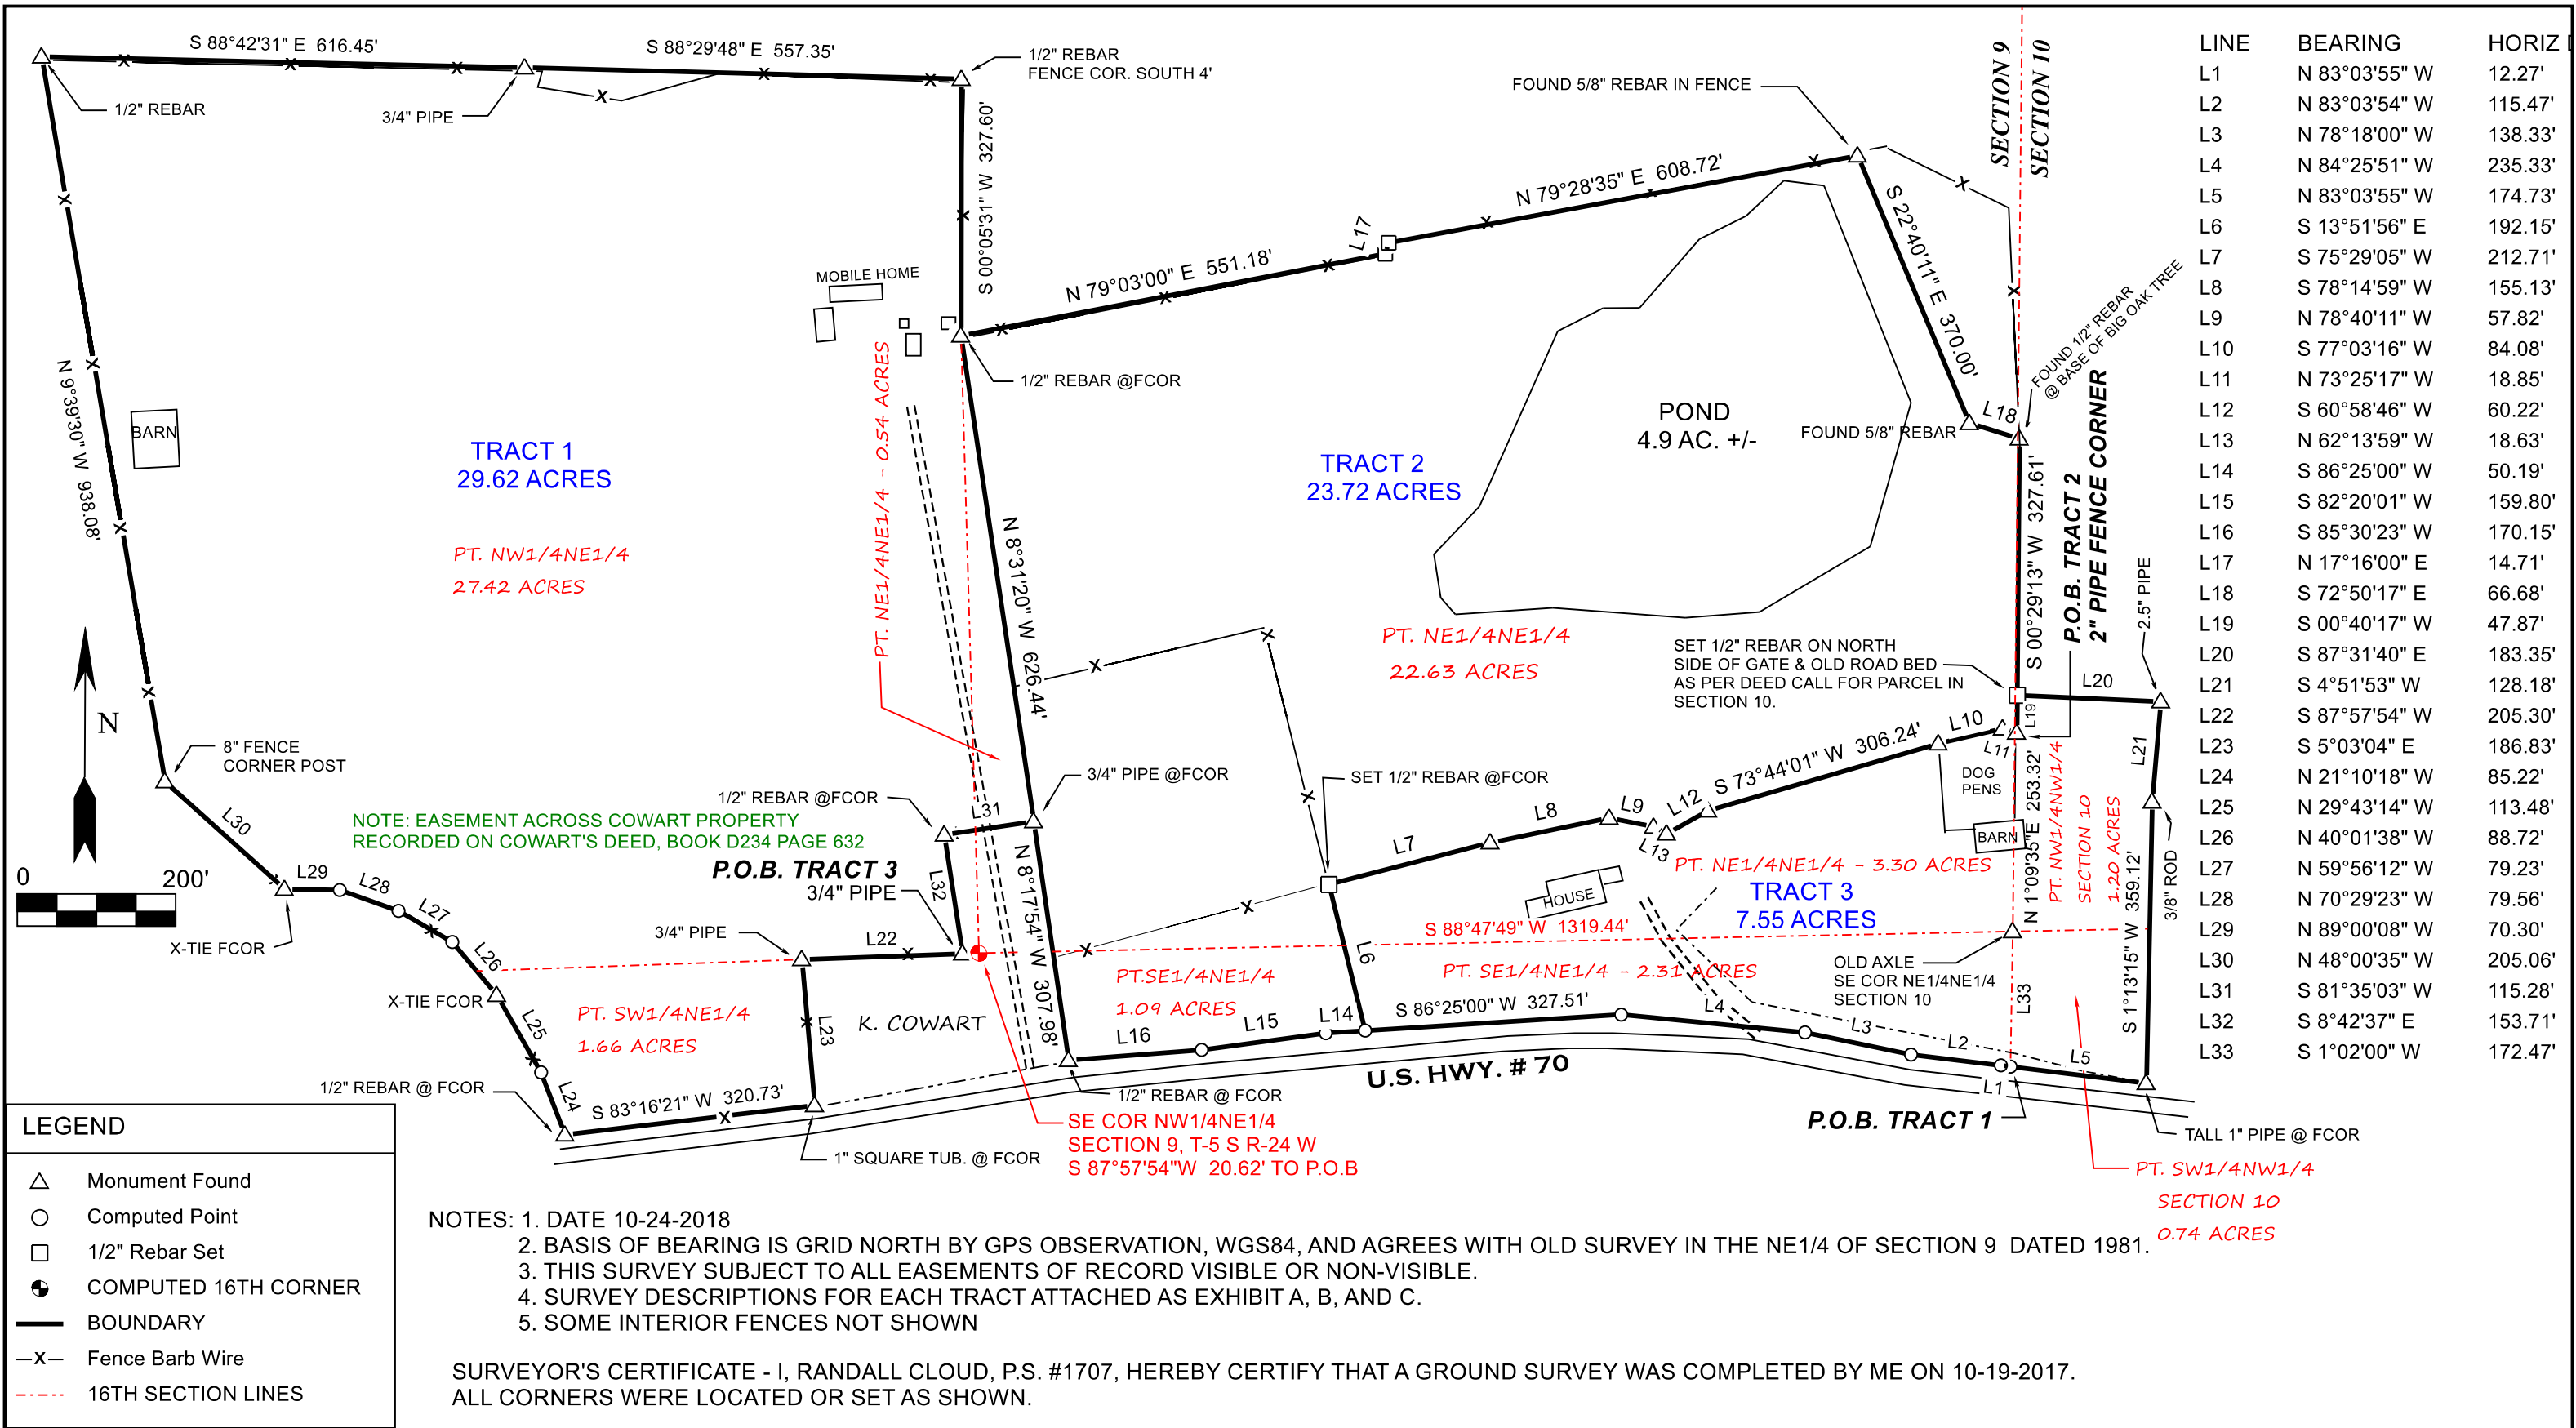

LINE	BEARING	HORIZ
L1	N 83°03'55" W	12.27'
L2	N 83°03'54" W	115.47'
L3	N 78°18'00" W	138.33'
L4	N 84°25'51" W	235.33'
L5	N 83°03'55" W	174.73'
L6	S 13°51'56" E	192.15'
L7	S 75°29'05" W	212.71'
L8	S 78°14'59" W	155.13'
L9	N 78°40'11" W	57.82'
L10	S 77°03'16" W	84.08'
L11	N 73°25'17" W	18.85'
L12	S 60°58'46" W	60.22'
L13	N 62°13'59" W	18.63'
L14	S 86°25'00" W	50.19'
L15	S 82°20'01" W	159.80'
L16	S 85°30'23" W	170.15'
L17	N 17°16'00" E	14.71'
L18	S 72°50'17" E	66.68'
L19	S 00°40'17" W	47.87'
L20	S 87°31'40" E	183.35'
L21	S 4°51'53" W	128.18'
L22	S 87°57'54" W	205.30'
L23	S 5°03'04" E	186.83'
L24	N 21°10'18" W	85.22'
L25	N 29°43'14" W	113.48'
L26	N 40°01'38" W	88.72'
L27	N 59°56'12" W	79.23'
L28	N 70°29'23" W	79.56'
L29	N 89°00'08" W	70.30'
L30	N 48°00'35" W	205.06'
L31	S 81°35'03" W	115.28'
L32	S 8°42'37" E	153.71'
L33	S 1°02'00" W	172.47'

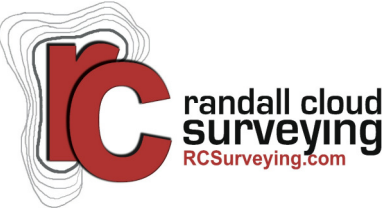

P.O. BOX 33
Rosston, AR 71858
Ph. 501-350-2346

PLAT OF SURVEY FOR THE USE AND BENEFIT OF
RUTH HEALY REVOCABLE TRUST
PART OF THE NE1/4 OF SECTION 9
PART OF THE W1/2NW1/4 OF SECTION 10
T- 5 S R- 24 W PIKE COUNTY, ARKANSAS



FILE NAME
Clay9-5-24.TRV

SCALE
200 Ft/In

PLAT CODE
500-05S-24W-0-09-100-55-1707
10-400

DATE
10-24-2018

REVISION
1/1

DRAWN BY
RC

SHEET
1/1

Traverse PC