



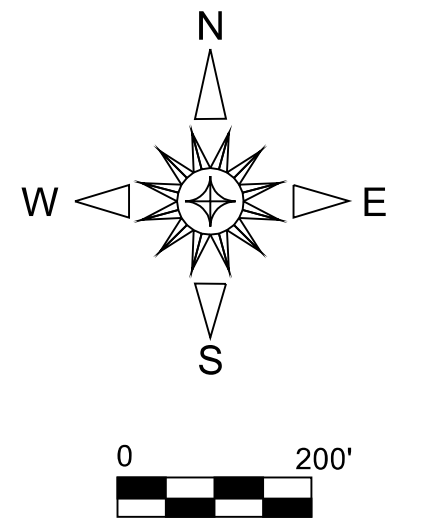


SEE SURVEY BY D. WEBB, P.S. #1077
FOR PERRY REED, DATED 04-20-15

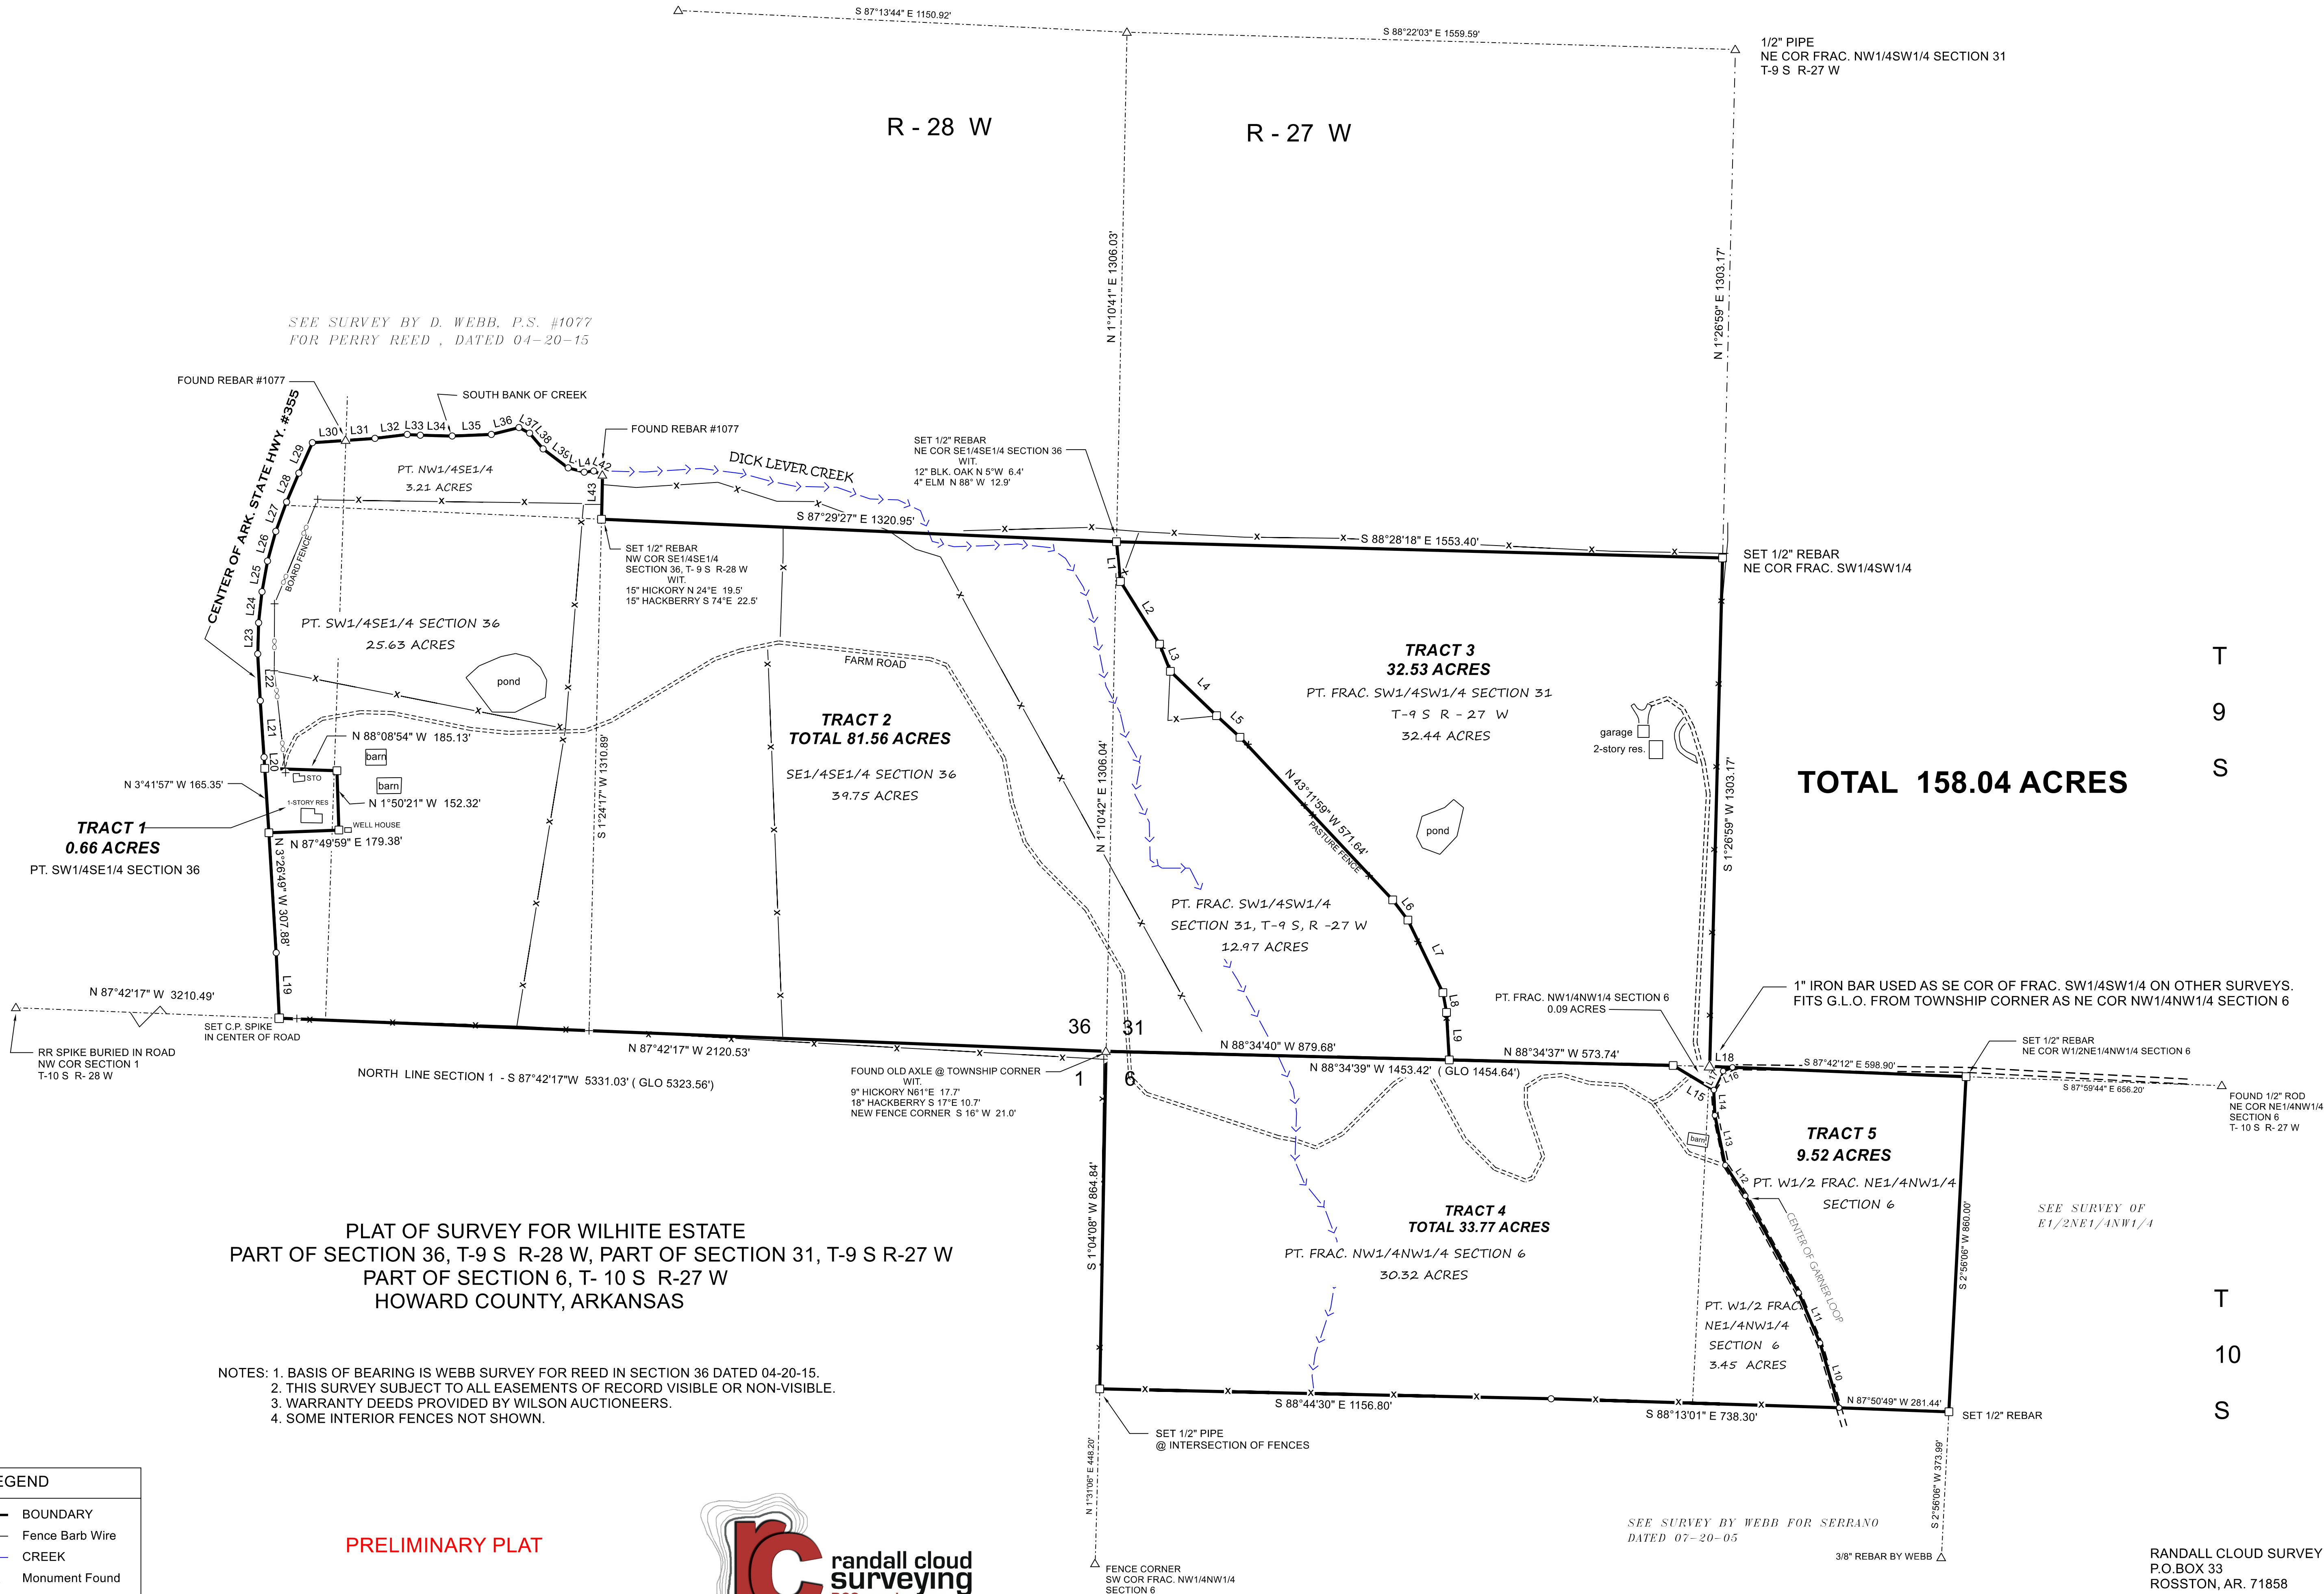

LINE	BEARING	HORIZ DIST
L1	N 5°33'27" W	102.31'
L2	N 32°02'06" W	189.31'
L3	N 21°29'19" W	74.70'
L4	N 46°10'52" W	164.20'
L5	N 47°19'48" W	81.64'
L6	N 37°01'51" W	64.59'
L7	N 25°45'41" W	206.76'
L8	N 10°20'58" W	51.32'
L9	N 3°19'02" W	121.99'
L10	N 16°26'57" W	172.95'
L11	N 23°02'19" W	139.86'
L12	N 33°21'18" W	93.93'
L13	N 11°43'44" W	130.60'
L14	N 2°27'02" W	65.06'
L15	N 59°01'13" W	121.59'
L16	N 67°53'33" E	26.01'
L17	N 26°23'24" E	53.71'
L18	S 87°42'11" E	58.49'
L19	N 2°40'41" W	168.19'
L20	N 3°32'06" W	28.49'
L21	N 3°51'52" W	145.28'
L22	N 3°09'00" W	120.11'
L23	N 1°36'59" E	79.73'
L24	N 6°16'37" E	80.21'
L25	N 10°08'39" E	79.78'
L26	N 15°37'51" E	79.03'
L27	N 20°08'40" E	80.13'
L28	N 23°04'19" E	80.40'
L29	N 24°00'07" E	85.30'
L30	N 86°05'12" E	85.75'
L31	N 86°05'12" E	74.99'
L32	N 83°07'16" E	83.21'
L33	S 87°00'13" E	33.65'
L34	S 88°29'09" E	81.64'
L35	N 87°37'53" E	100.54'
L36	N 76°01'20" E	72.71'
L37	S 62°13'05" E	31.03'
L38	S 40°35'51" E	53.14'
L39	S 52°54'22" E	80.44'
L40	S 75°13'25" E	42.50'
L41	N 83°31'25" E	24.53'
L42	S 65°20'39" E	24.96'
L43	S 1°16'50" W	113.12'

NOTES: 1. BASIS OF BEARING IS WEBB SURVEY FOR REED IN SECTION 36 DATED 04-20-15.
2. THIS SURVEY SUBJECT TO ALL EASEMENTS OF RECORD VISIBLE OR NON-VISIBLE.
3. WARRANTY DEEDS PROVIDED BY WILSON AUCTIONEERS.
4. SOME INTERIOR FENCES NOT SHOWN.

PRELIMINARY PLAT

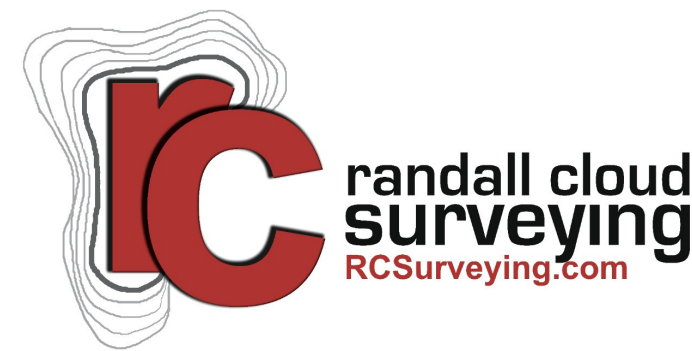

SEE SURVEY BY WEBB FOR SERRANO
DATED 07-20-05

RANDALL CLOUD SURVEYING, LLC
P.O. BOX 33
ROSSTON, AR. 71858
501-350-2346
randy@rcsurveying

FILE NAME	willite36-9-18.TJV	DATE	6-17-2018	DRAWN BY	R. CLOUD
SCALE	200 FTL	REVISION	1/1	SHEET	1/1
JOB	18-030				

This map drawn with TRAVERSE PC Software