


BEARINGS BASED ON
ARKANSAS STATE PLANE
COORDINATE SYSTEM
SOUTH ZONE, NAD 83
GPS EQUIPMENT JAVAD L870
GRID TO GROUND CAF: 1.000069862

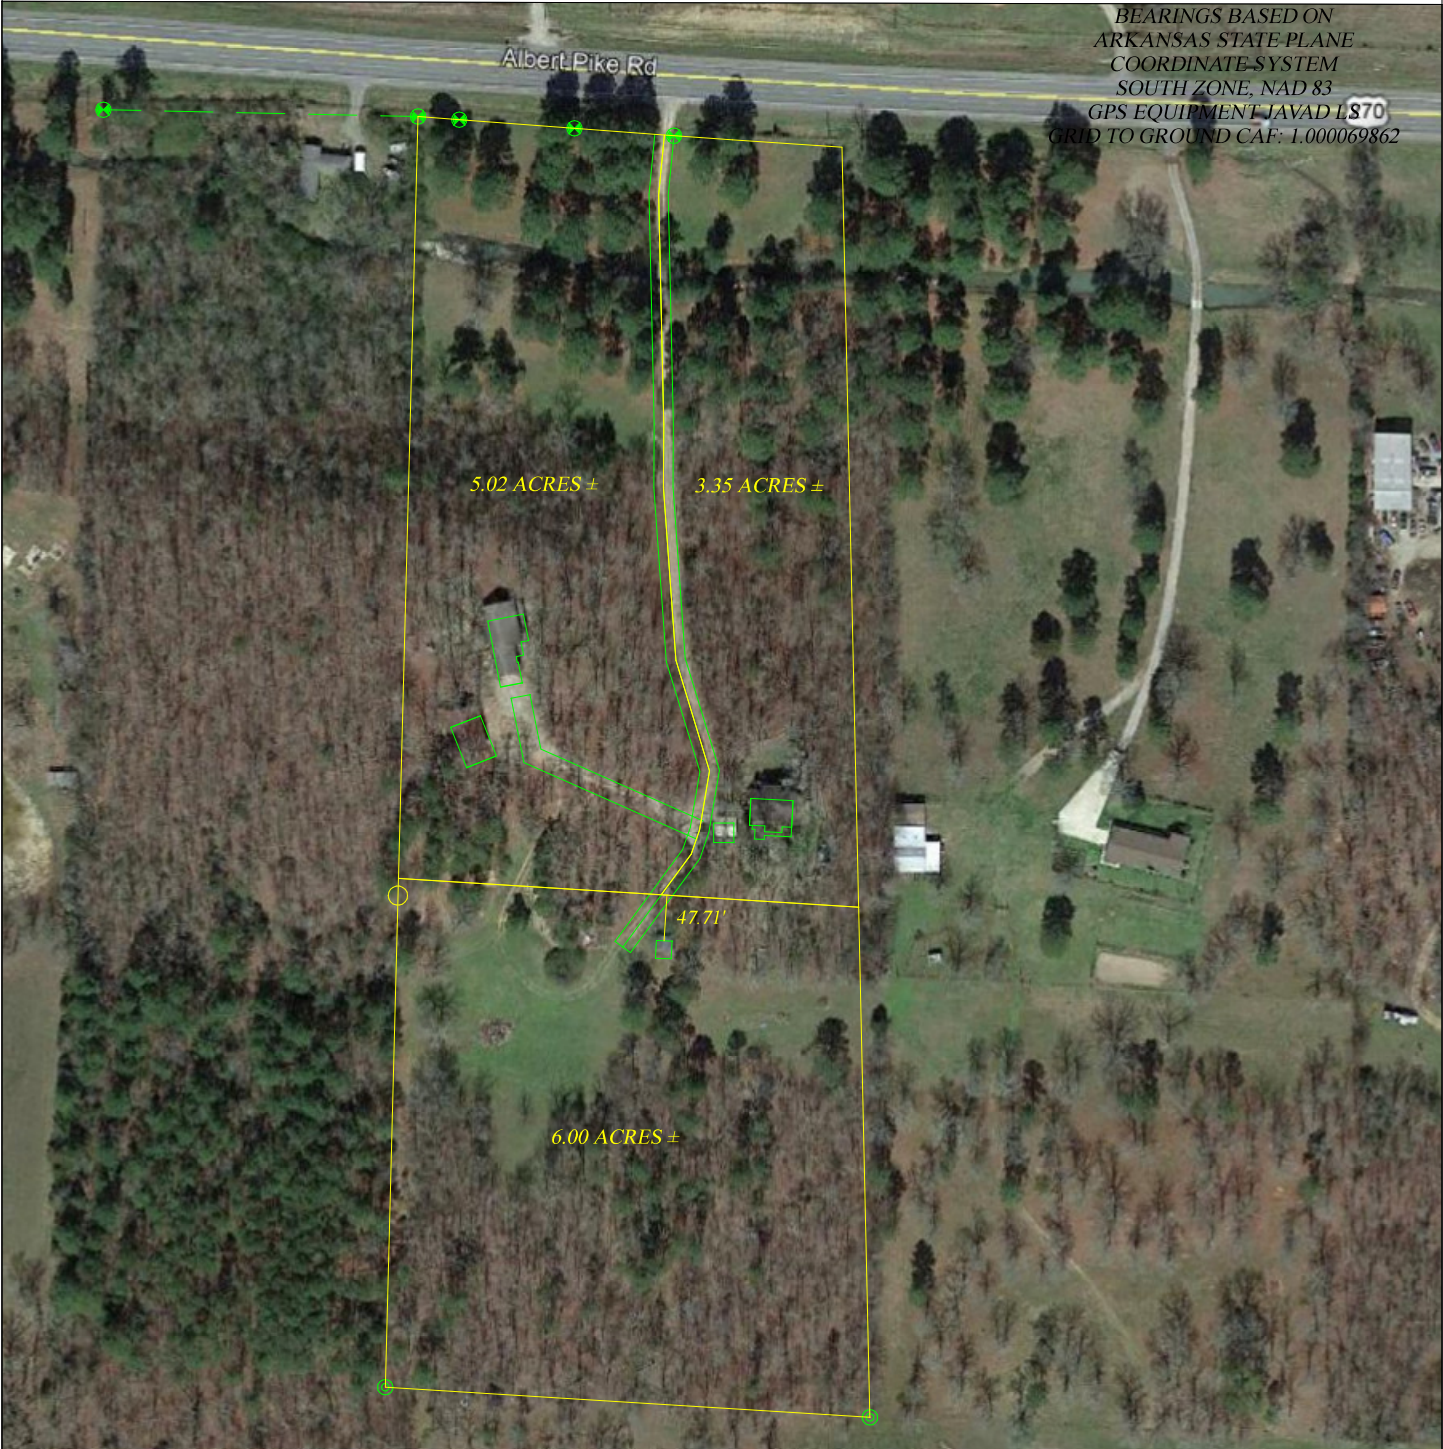


0' 200' 400' 600'



STATE SURVEYOR CODE:500-04S-21W-0-11-210-26-1640

I, SHAWN P. BLEES REGISTERED
LAND SURVEYOR NO. 1640,
CERTIFY THIS PLAT TO BE
A CORRECT REPRESENTATION OF THE
PROPERTY SURVEYED
BY ME OR UNDER MY
SUPERVISION.

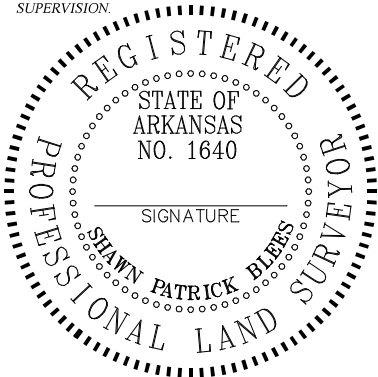

**BOUNDARY SURVEY FOR
THE USE AND BENEFIT OF**

BLEES SURVEYING **PHONE (501)767-8152**
145 BLEES CIRCLE **CELL (501)617-2437**
MTN. PINE, AR 71956 **FAX(501)767-8152**
EMAIL - shawnbles@live.com

Scale: 1"=200' Date: 7/4/18

Drawn: SPB Revised: Job: 18-057
crd: 18-053

Surveyor has made no investigation or independent search for easements of record,
encumbrances, restrictive covenants, ownership, title evidence or any other facts which
an accurate and current title search may disclose.

Surface and environmental conditions were not examined or considered as a part of this survey.

© Copyright 2017, Shawn Bles, Bles Surveying, Inc. All rights reserved.
For the exclusive use and benefit of.